




7991 STONE CANYON CIRCLE, CITRUS HEIGHTS, CA 95610
T: 916-785-2496 E: DCEASTMAN3@OUTLOOK.COM

DES 21 RESIDENTIAL
HOUSE PROJECT

404 ERROR LANE
NOWHERE, NONEXISTANT

2	4-22-19	TRANSFERED TO DI/GECO ARCH TITLE BLOCK
1	5-3-18	FINISHED DRAWING SET
MARK ISSUE	DATE	DESCRIPTION
PROJECT NO: 512.404		
CAD DWG FILE: \\A.A.A.\SIERRA COLLEGE\DES 21\MY FILES\EAST-DES 21- MAIN PORTFOLIO FILE.DWG		
DRAWN BY: EASTMAN, DANIEL		
CHK'D BY:		
COPYRIGHT DI/GECO 2019		

SHEET TITLE
SECOND FLOOR PLAN

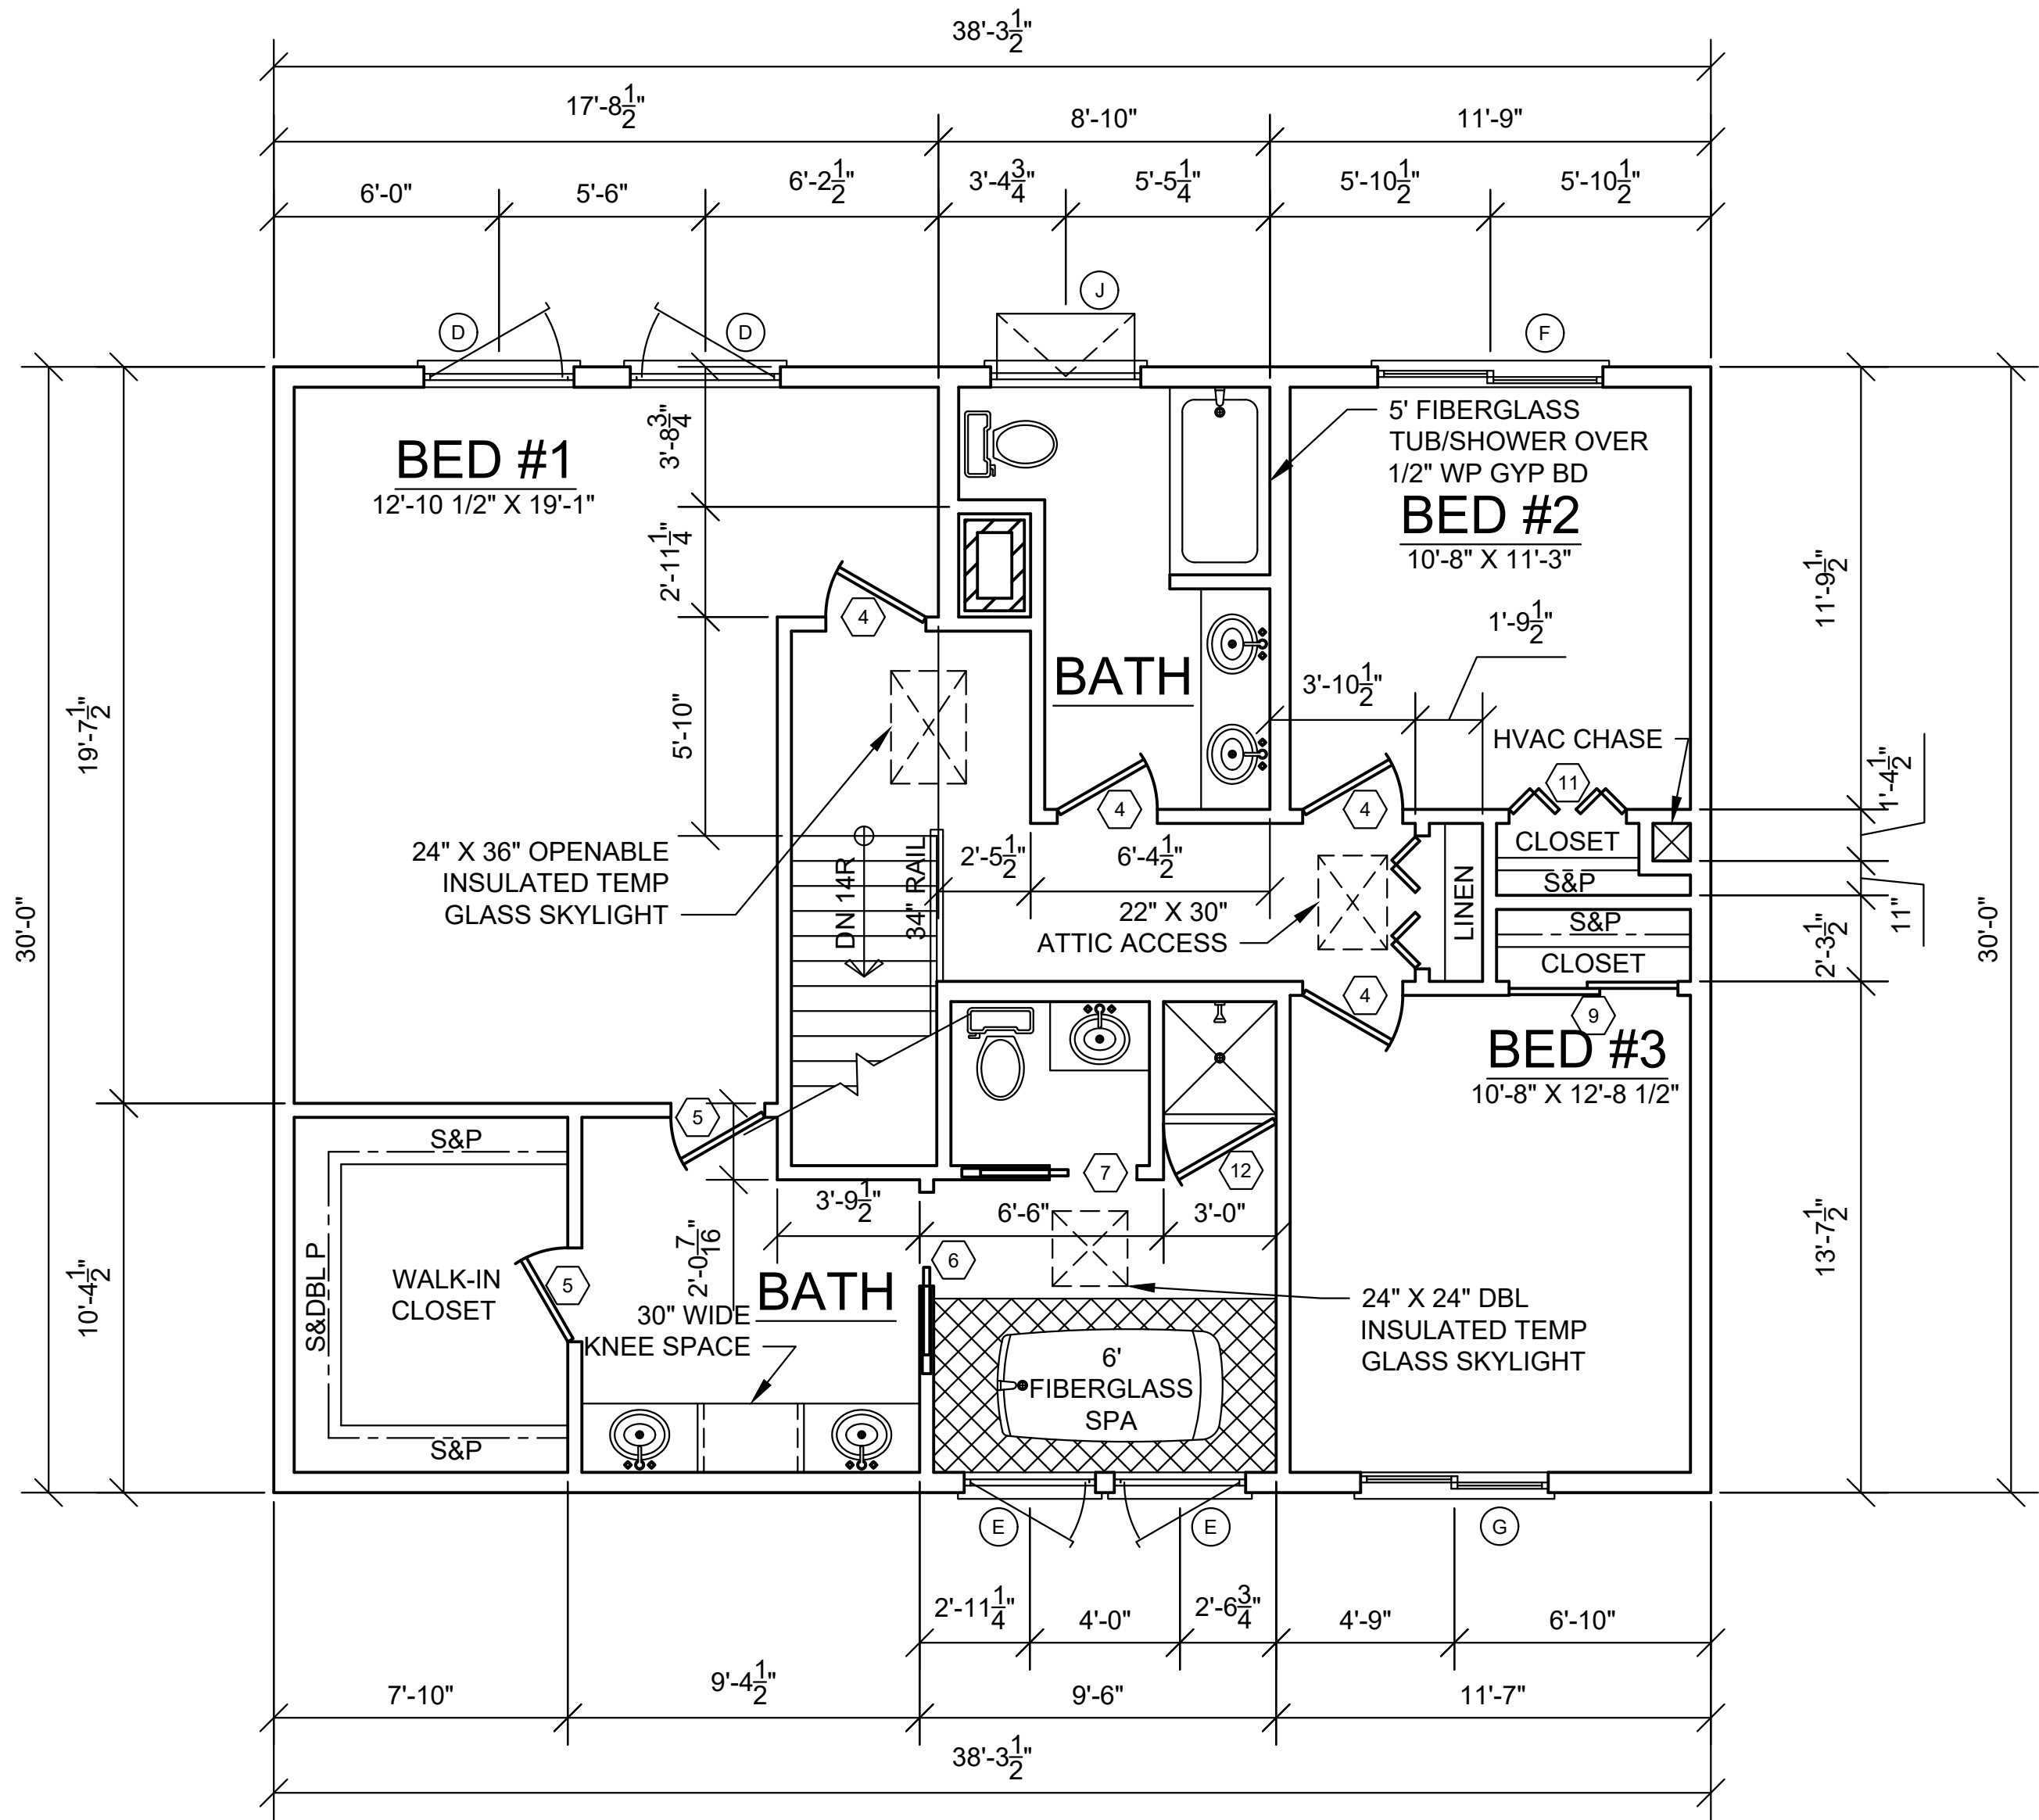

UPPER FLOOR PLAN
SCALE: 1/4" = 1'-0"

