



7991 STONE CANYON CIRCLE, CITRUS HEIGHTS, CA 95610
T: 916-785-2496 E: DCEASTMAN@OUTLOOK.COM

DES 21 RESIDENTIAL
HOUSE PROJECT
404 ERROR LANE
NOWHERE, NONEXISTANT

2	4-22-19	TRANSFERED TO DI/GECO ARCH TITLE BLOCK
---	---------	---

1	5-3-18	FINISHED DRAWING SET
---	--------	----------------------

MARK	DATE	DESCRIPTION
------	------	-------------

ISSUE		
-------	--	--

PROJECT NO:	512.404
-------------	---------


CAD DWG FILE:	..\\..\\SIERRA COLLEGE\\DES 21\\MY FILES\\EAST-DES 21- MAIN PORTFOLIO FILE.DWG
---------------	---

DRAWN BY:	EASTMAN, DANIEL
-----------	-----------------

CHK'D BY:	
-----------	--

COPYRIGHT DI/GECO 2019

SHEET TITLE
ROOF PLAN

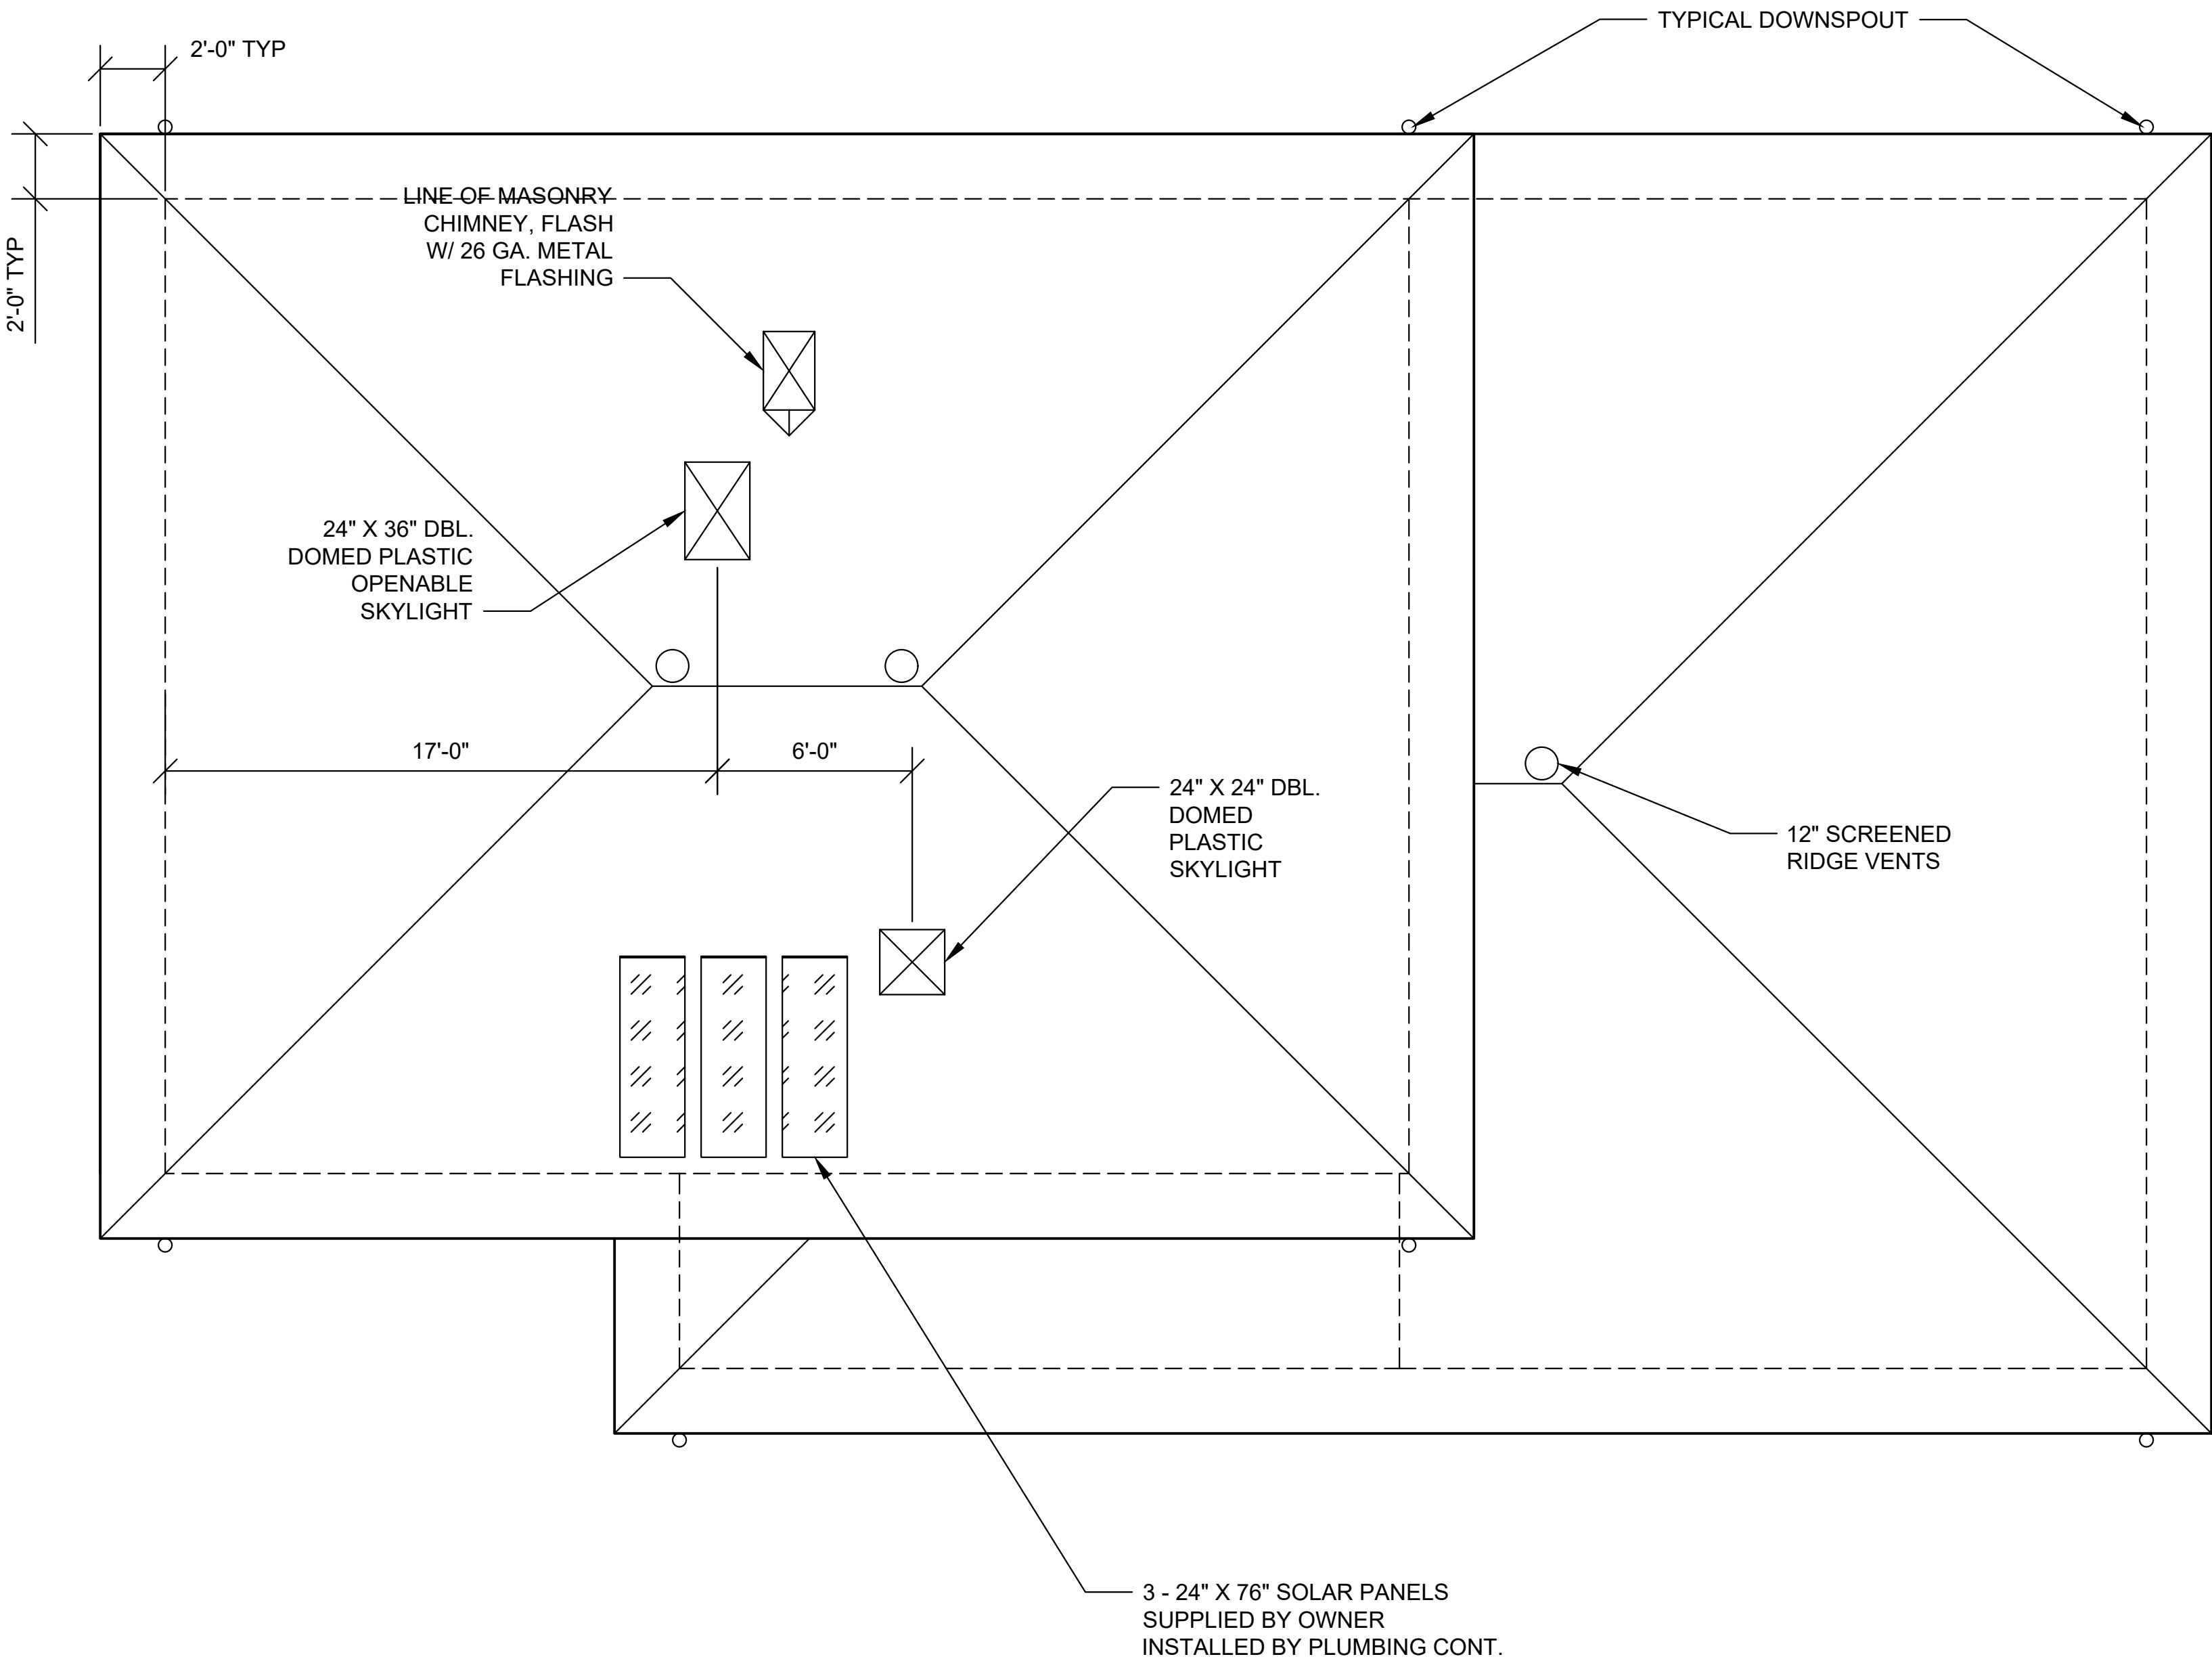

ROOF PLAN
SCALE: 1/4" = 1'-0"

- GENERAL NOTES:
- PROVIDE SCREENED VENTS @ EA. 3RD. JOIST SPACE @ ALL ATTIC EAVES.
 - PROVIDE SCREENED ROOF VENTS @ 10'-0" O.C.
 - USE 1/2" CCX PLY @ ALL EXPOSED EAVES.
 - USE 300# COMPOSITION SHINGLES OVER 15# FELT.

