



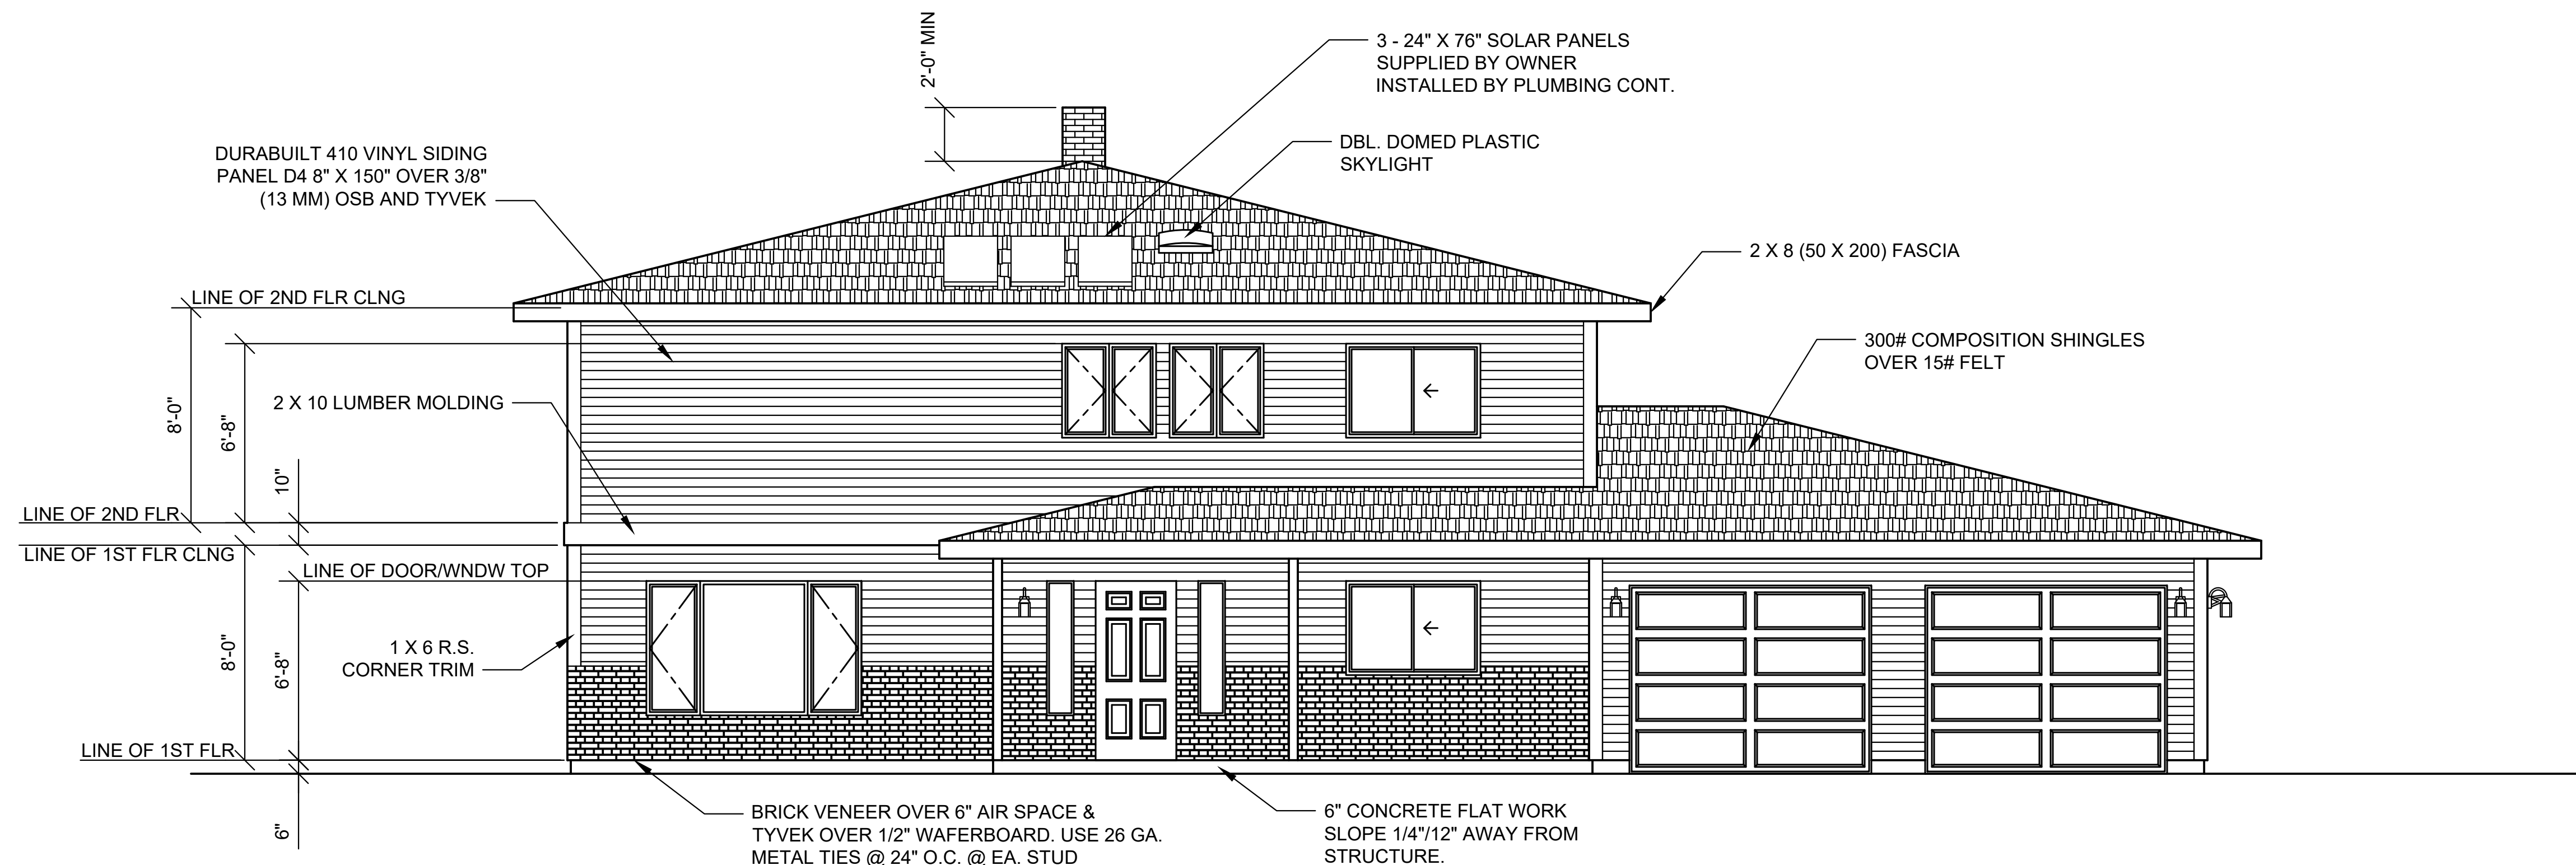

**NORTH ELEVATION**  
SCALE: 1/4" = 1'-0"

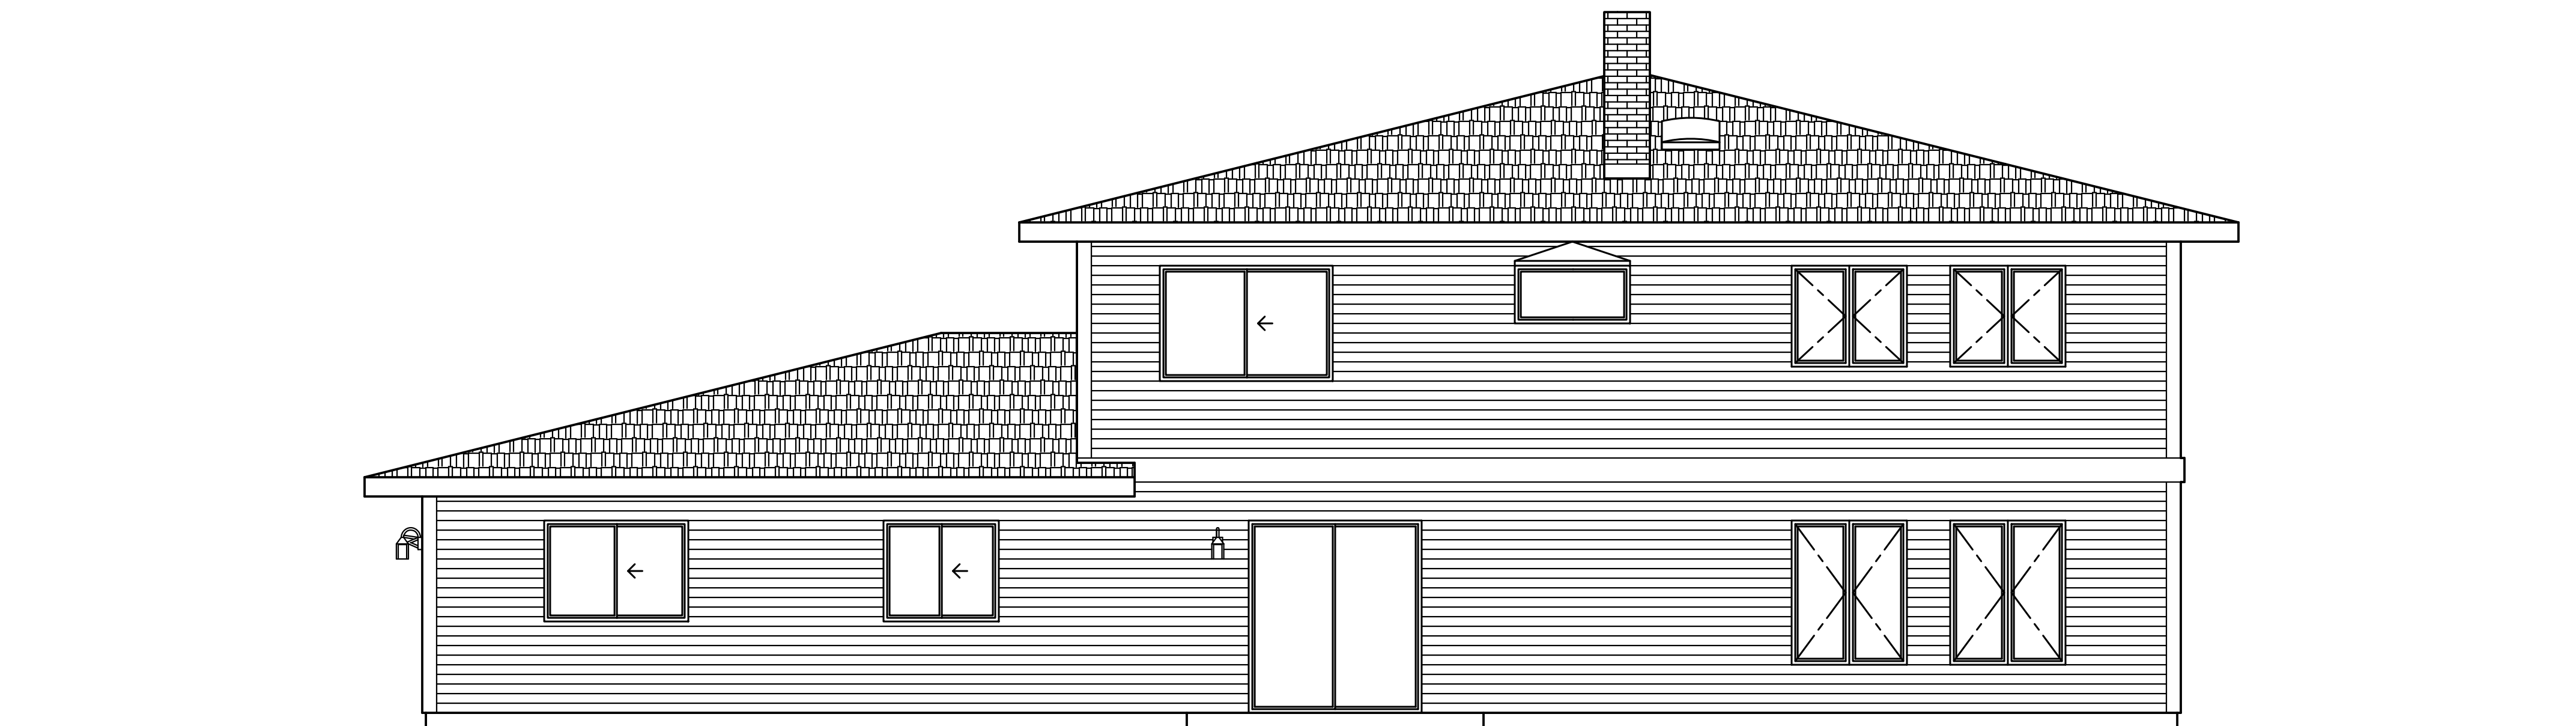

**SOUTH ELEVATION**  
SCALE: 1/4" = 1'-0"

**DES 21 RESIDENTIAL  
HOUSE PROJECT**  
404 ERROR LANE  
NOWHERE, NONEXISTANT

|                        |         |                                                                                           |
|------------------------|---------|-------------------------------------------------------------------------------------------|
|                        |         |                                                                                           |
|                        |         |                                                                                           |
|                        |         |                                                                                           |
| 2                      | 4-22-19 | TRANSFERED TO DI/GECO<br>ARCH TITLE BLOCK                                                 |
| 1                      | 5-3-18  | FINISHED DRAWING SET                                                                      |
| MARK                   | DATE    | DESCRIPTION                                                                               |
| ISSUE                  |         |                                                                                           |
| PROJECT NO:            |         | 512.404                                                                                   |
| CAD DWG FILE:          |         | ...\\...\\SIERRA COLLEGE\\DES<br>21\\MY FILES\\EAST-DES 21-<br>MAIN PORTFOLIO<br>FILE.DWG |
| DRAWN BY:              |         | EASTMAN, DANIEL                                                                           |
| CHK'D BY:              |         |                                                                                           |
| COPYRIGHT DI/GECO 2019 |         |                                                                                           |

SHEET TITLE  
**NORTH/SOUTH  
ELEVATIONS**