

DI/GECO
MECHANICAL DRAFTING
FIRM

7991 STONE CANYON CIRCLE, CITRUS HEIGHTS, CA 95610
T: 916-785-2496 E: DCEASTMAN3@OUTLOOK.COM

DES 21 RESIDENTIAL
HOUSE PROJECT


404 ERROR LANE
NOWHERE, NONEXISTANT

2	4-22-19	TRANSFERED TO DI/GECO
1	5-3-18	FINISHED DRAWING SET
MARK	DATE	DESCRIPTION

ISSUE	
PROJECT NO:	512.404
CAD DWG FILE:	...\\A\\SIERRA COLLEGE\\DES 21\\MY FILES\\EAST-DES 21- MAIN PORTFOLIO FILE.DWG

DRAWN BY:	EASTMAN, DANIEL
CHK'D BY:	
COPYRIGHT DI/GECO 2019	

SHEET TITLE
EAST/WEST ELEVATIONS

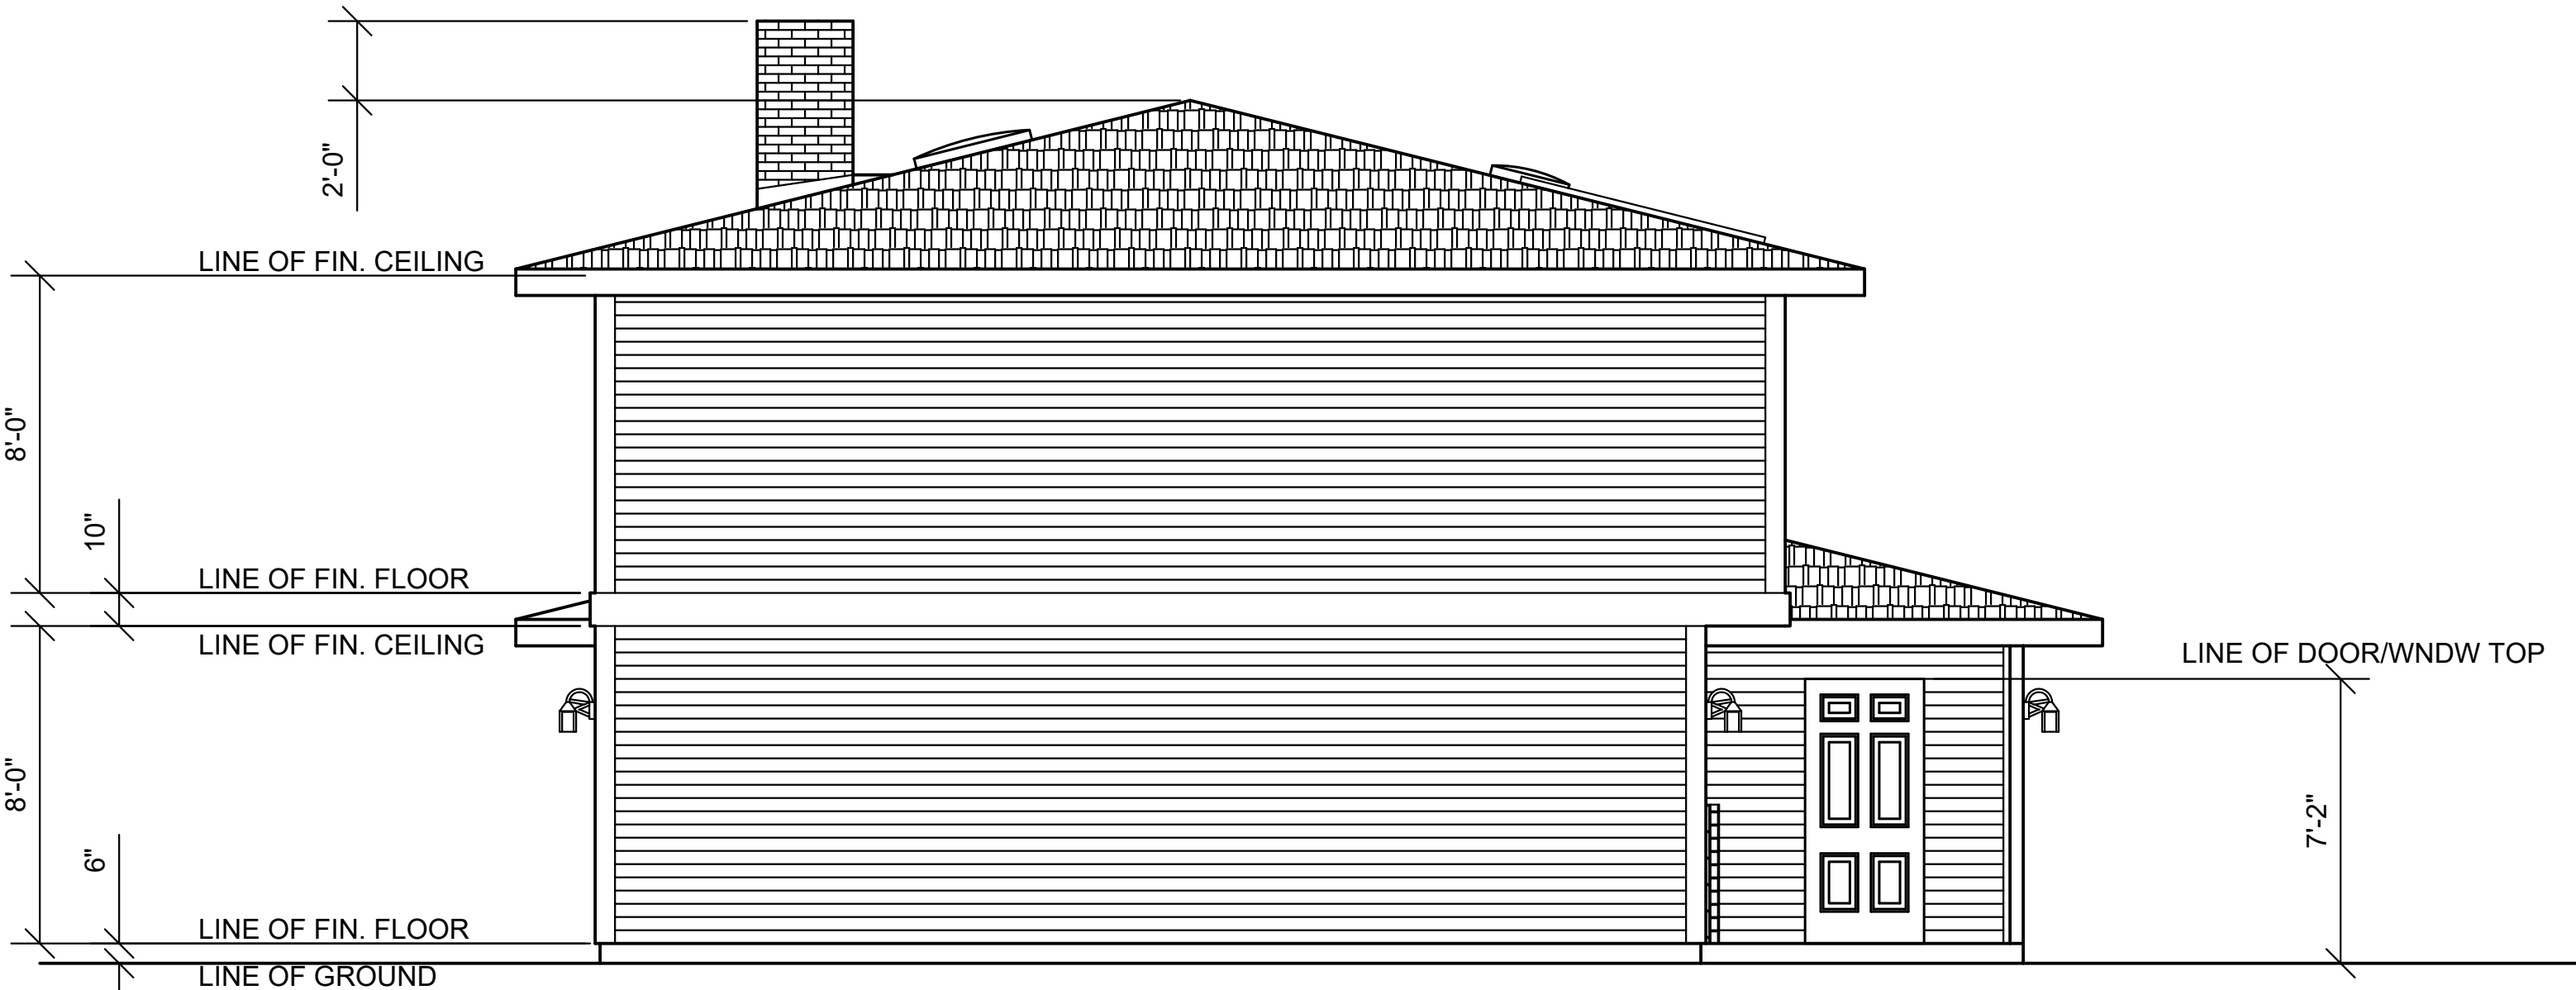

EAST ELEVATION

SCALE: 1/4" = 1'-0"



WEST ELEVATION

SCALE: 1/4" = 1'-0"