

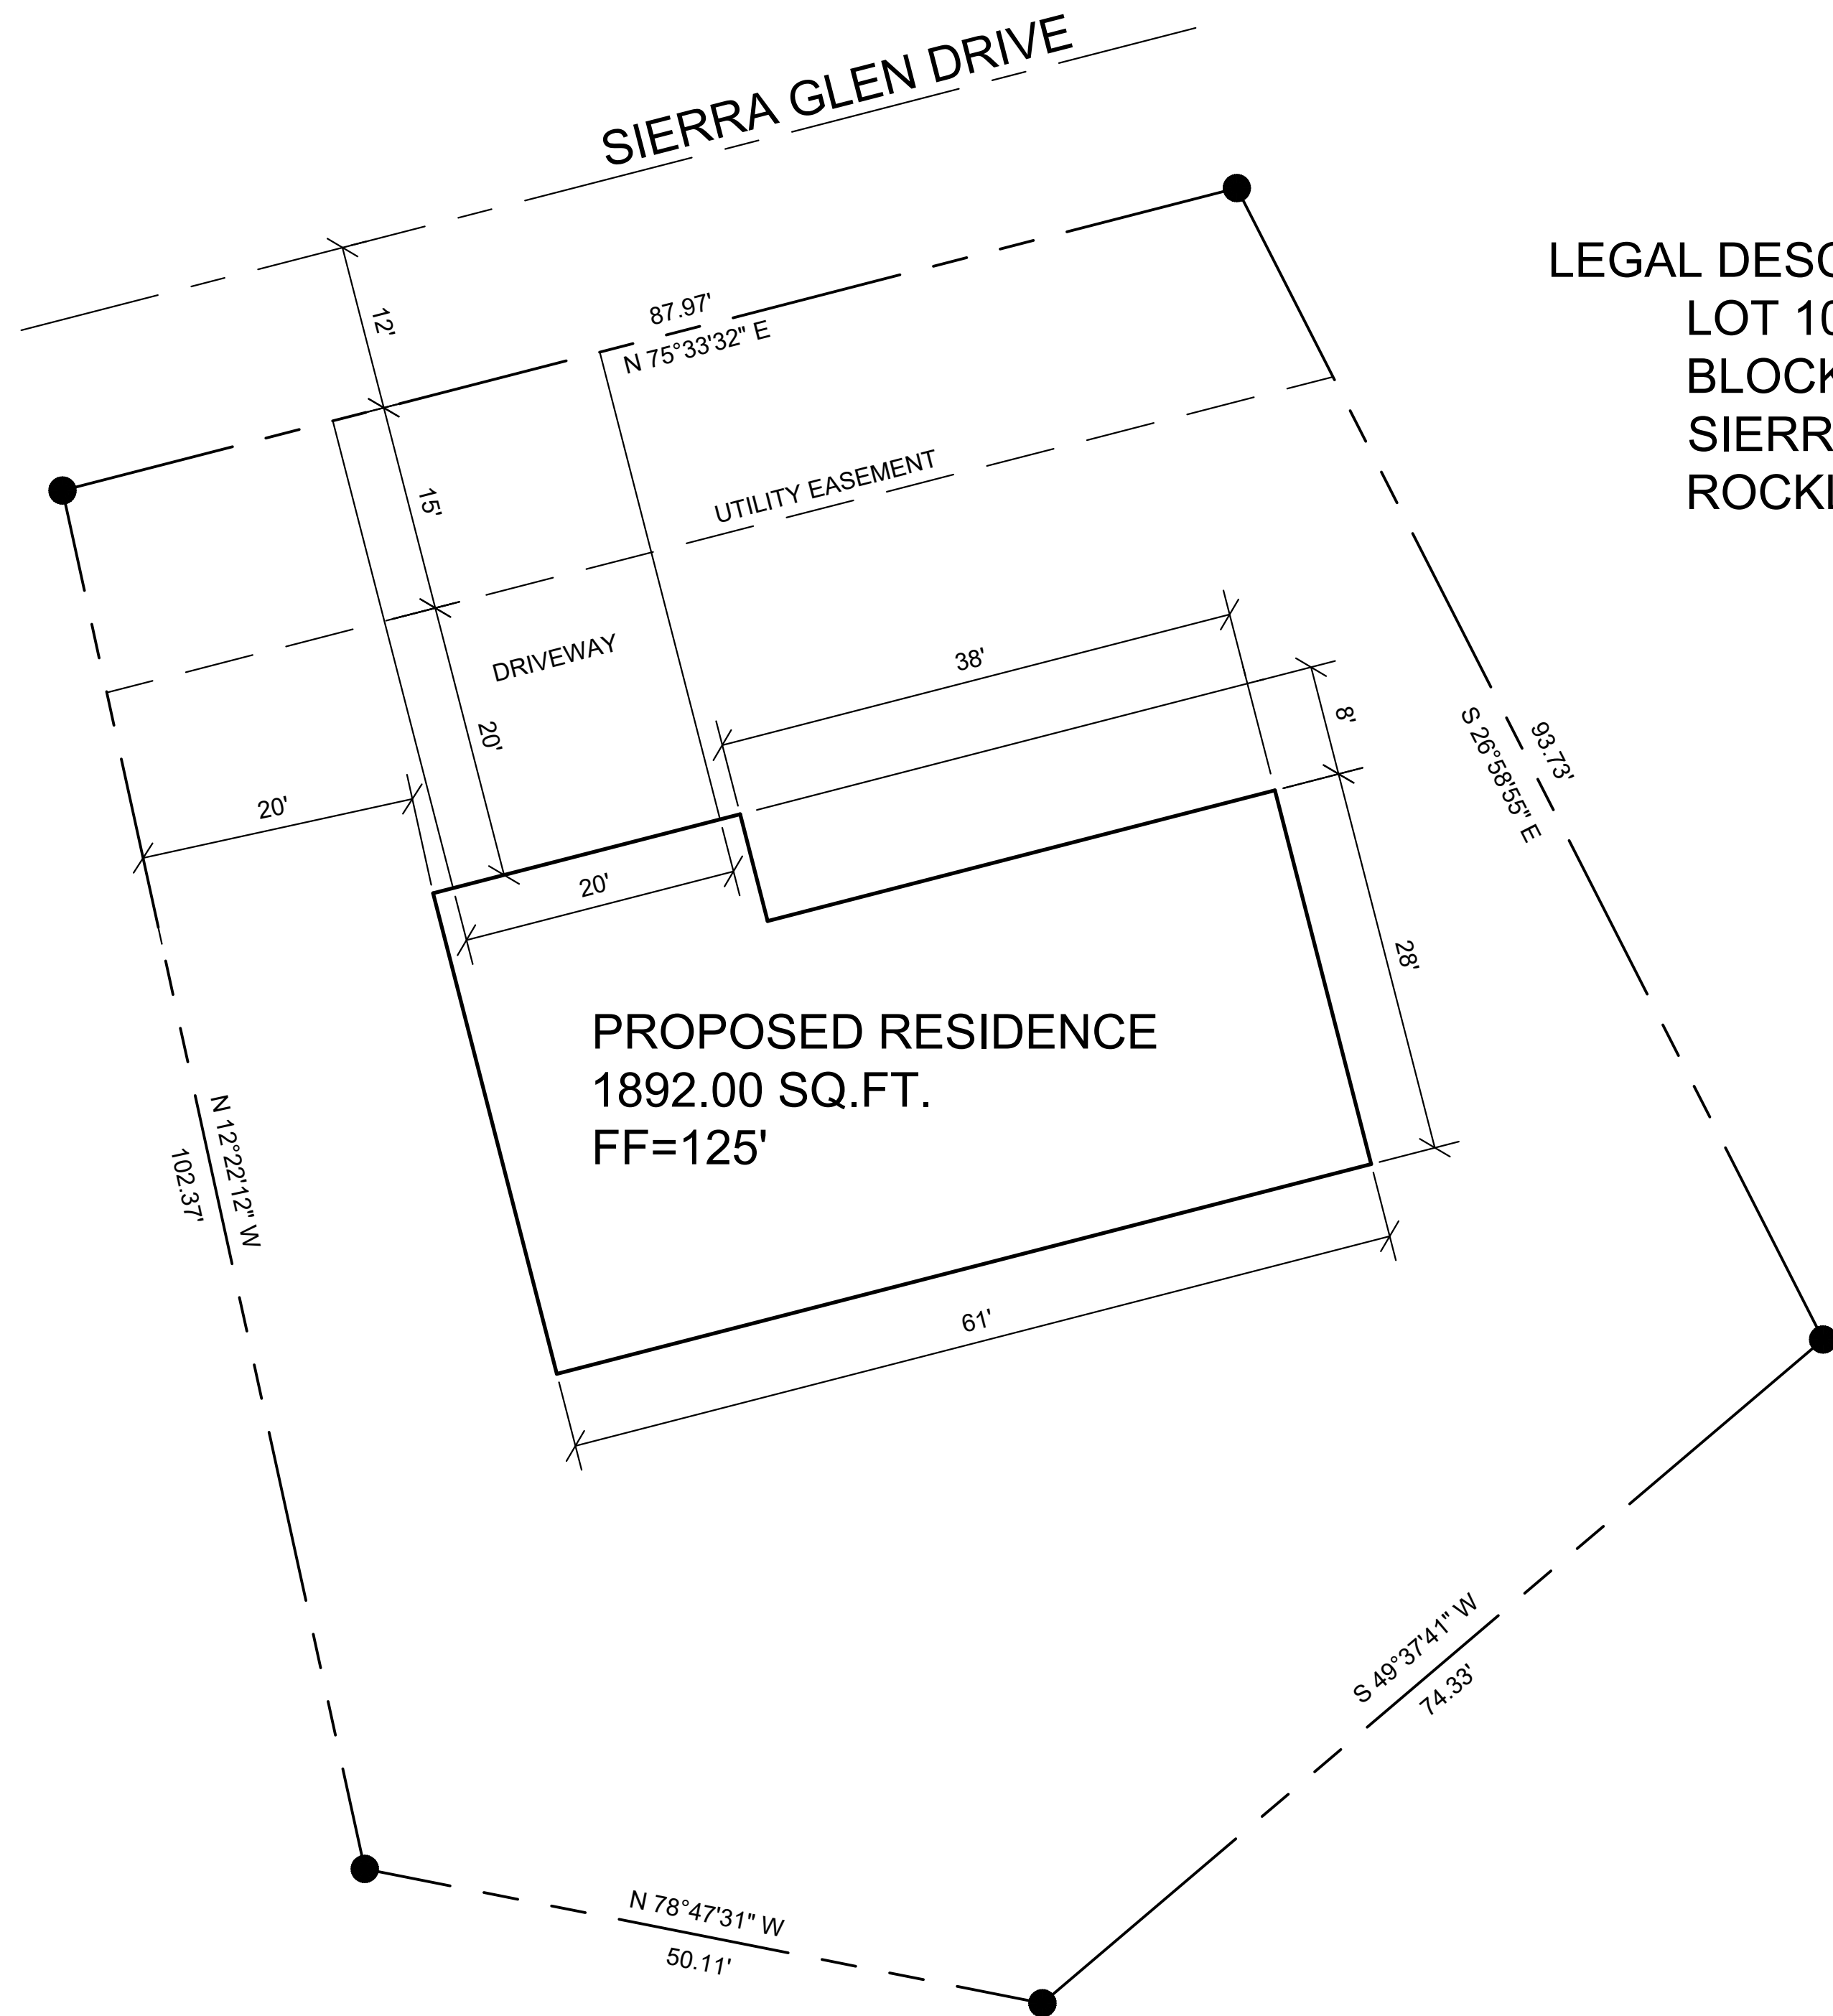


 

LEGAL DESCRIPTION:
LOT 102 TRACT #8496
BLOCK #122
SIERRA VIEW ESTATES
ROCKLIN, PLACER CO. CA

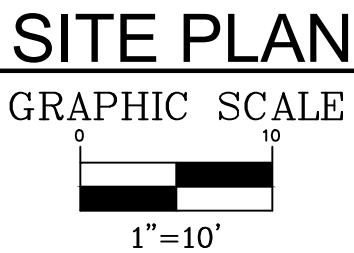

**DES 21 RESIDENTIAL
HOUSE PROJECT**
404 ERROR LANE
NOWHERE, NONEXISTANT

2	4-22-19	TRANSFERED TO DI/GECO ARCH TITLE BLOCK
1	5-3-18	FINISHED DRAWING SET
MARK	DATE	DESCRIPTION
ISSUE		
PROJECT NO:		512.404
CAD DWG FILE:		...\\...\\SIERRA COLLEGE\\DES 21\\MY FILES\\EAST-DES 21- MAIN PORTFOLIO FILE.DWG
DRAWN BY:		EASTMAN, DANIEL
CHK'D BY:		
COPYRIGHT DI/GECO 2019		

SHEET TITLE
SITE PLAN