

Consultant
Address
Address
Phone
Fax
e-mail

Consultant
Address
Address
Phone
Fax
e-mail

Consultant
Address
Address
Phone
Fax
e-mail


Consultant
Address
Address
Phone
Fax
e-mail

Consultant
Address
Address
Phone
Fax
e-mail

Project number	16384-2018
Date	11-26-18
Drawn by	EASTMAN, DANIEL
Checked by	Checker

A-102

Scale	$1/8" = 1'-0"$
-------	----------------

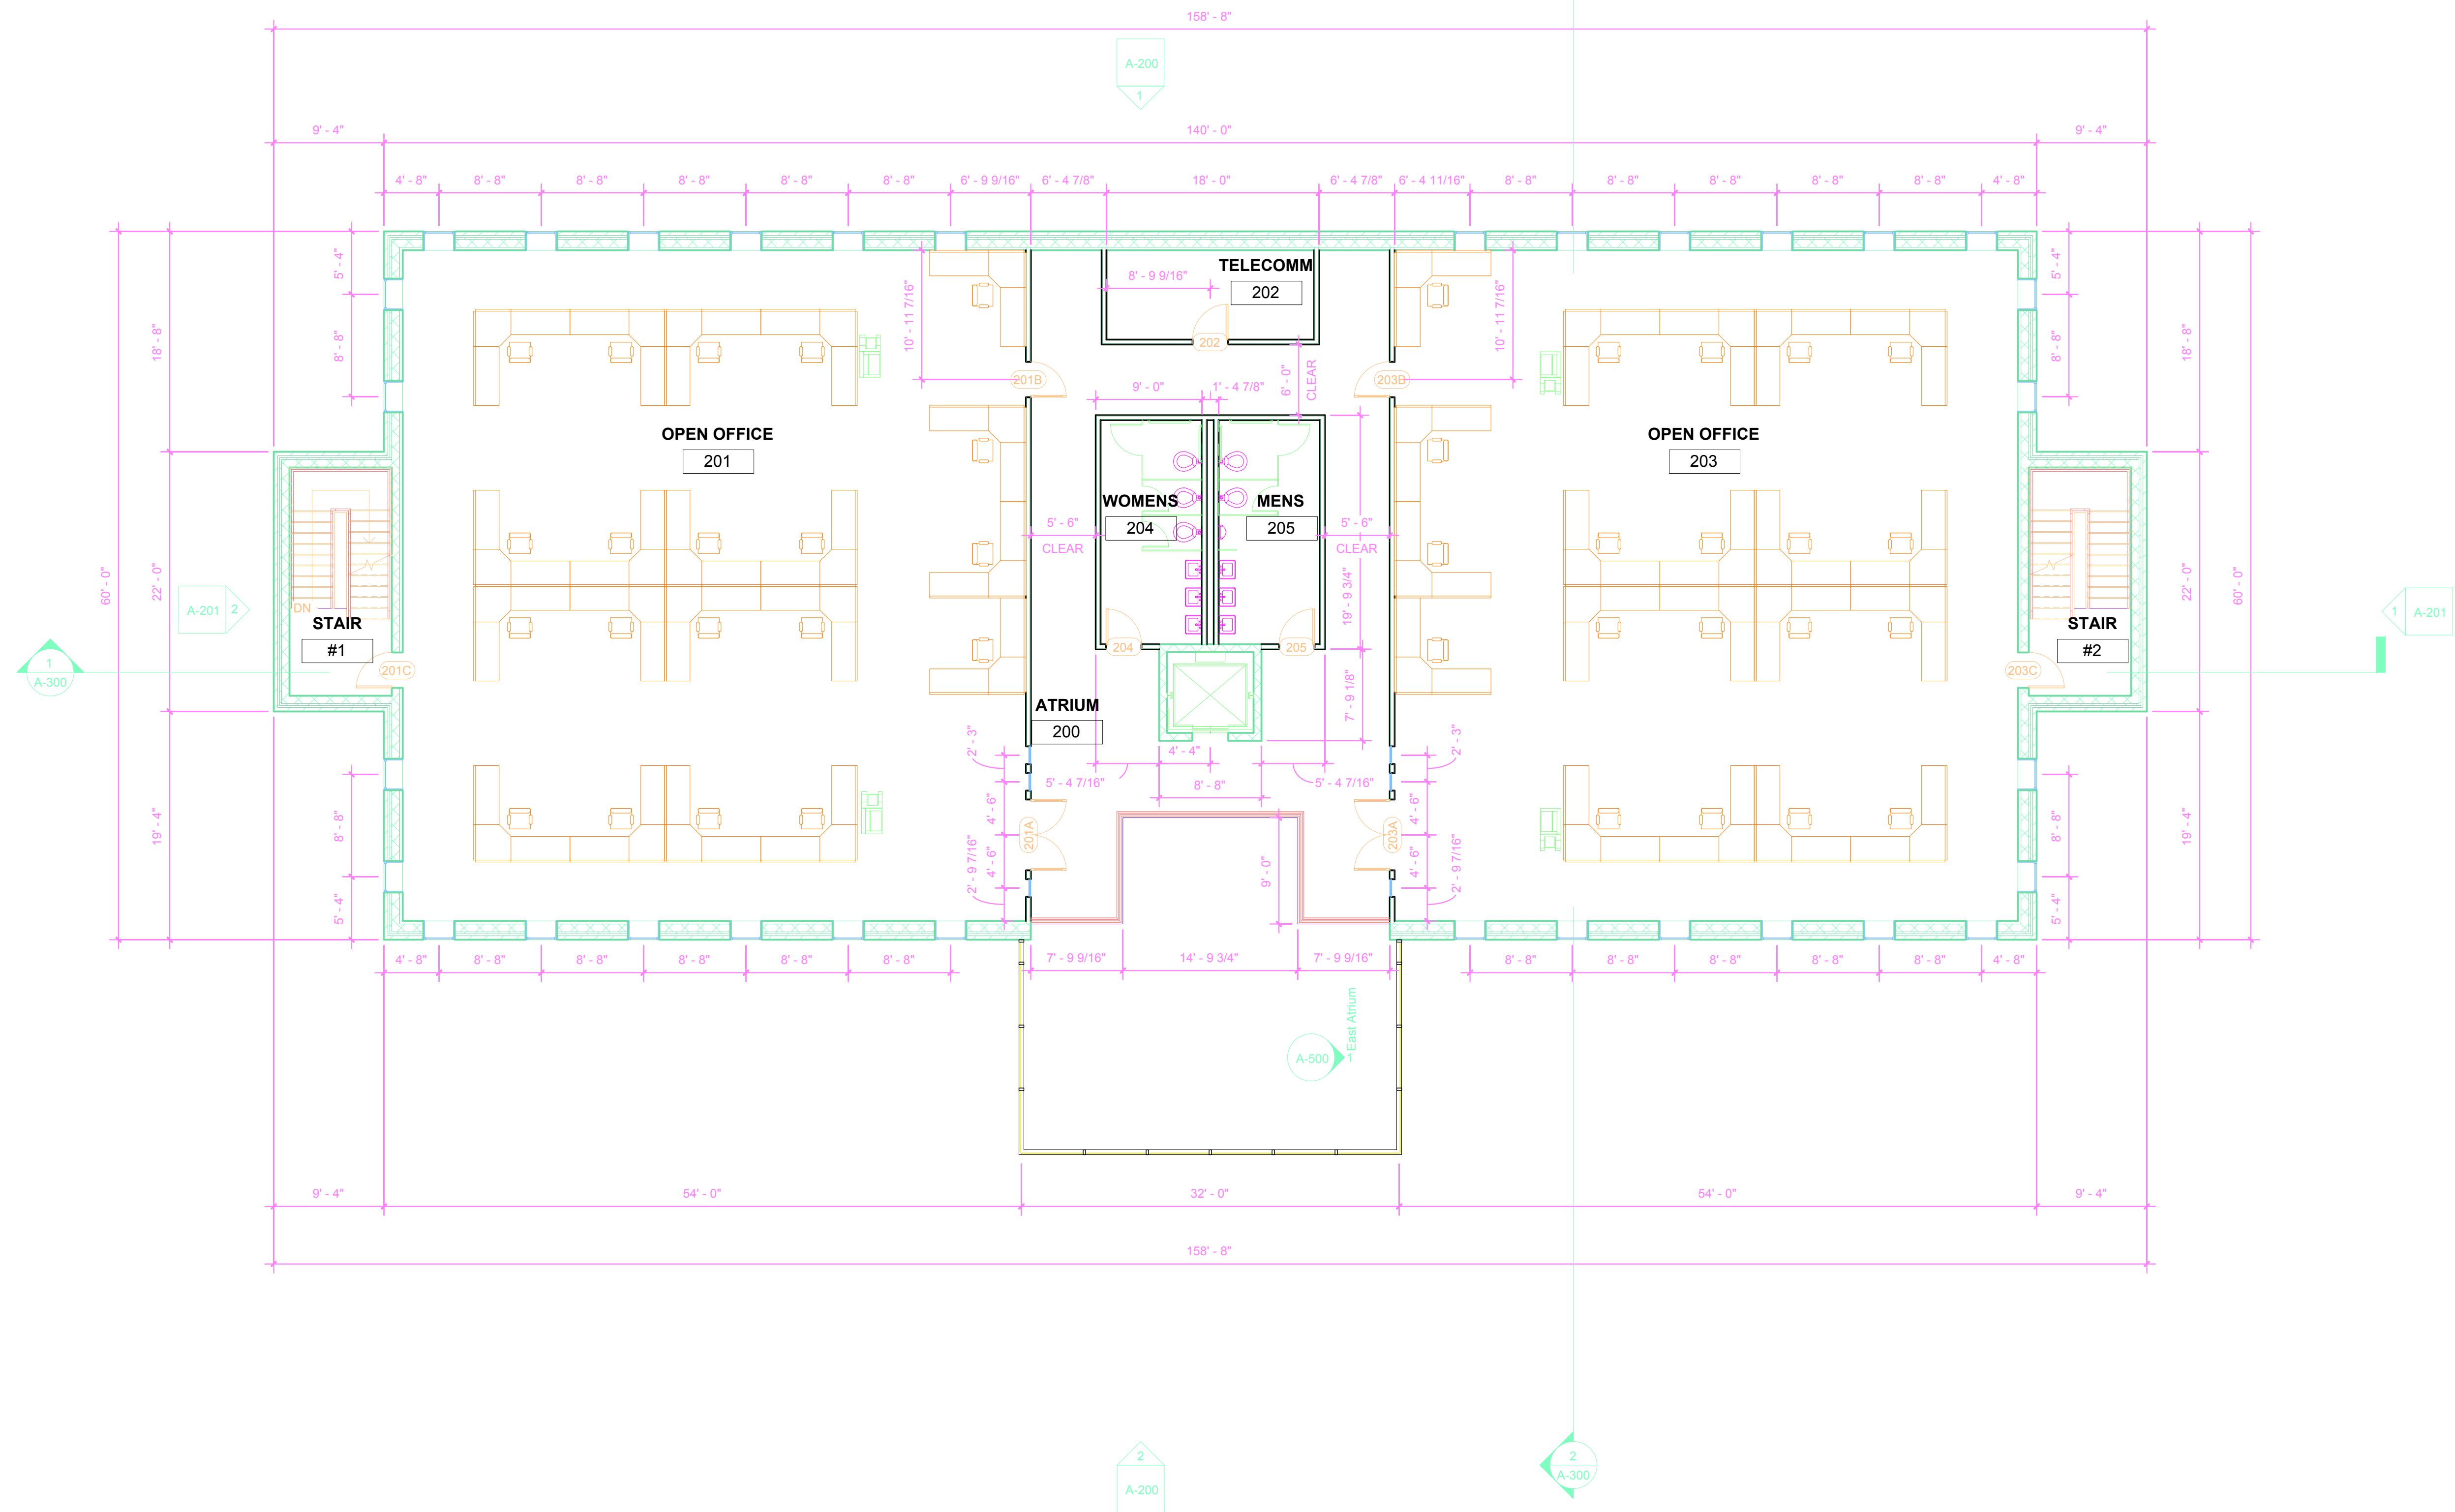

1 SECOND FLOOR PLAN
1/8" = 1'-0"