


ELECTRICAL NOTES:

- ALL GARAGE AND EXTERIOR PLUGS AND LIGHT FIXTURES TO BE ON GFCI CIRCUIT.
- 2. ALL KITCHEN PLUGS AND LIGHT FIXTURES TO BE ON GFCI CIRCUIT.
- 3. PROVIDE A SEPARATE CIRCUIT FOR MICROWAVE OVEN.
- PROVIDE A SEPARATE CIRCUIT FOR PERSONAL COMPUTER. VERIFY LOCATION WITH OWNER.
- 5. VERIFY ALL ELECTRICAL LOCATIONS W/ OWNER.
- 6. EXTERIOR SPOTLIGHTS TO BE ON PHOTOELECTRIC CELL W/ TIMER.
- 7. ALL RECESSED LIGHTS IN EXTERIOR CEILINGS TO BE INSULATION COVER RATED.
- 8. ELECTRICAL OUTLET PLATE GASKETS SHALL BE INSTALLED ON RECEPTACLE, SWITCH, AND ANY OTHER BOXES IN EXTERIOR WALL.
- 9. PROVIDE THERMOSTATICALLY CONTROLLED FAN IN ATTIC WITH MANUAL OVERRIDE (VERIFY LOCATION W/ OWNER).
- 10. ALL FANS TO VENT TO OUTSIDE AIR. ALL FAN DUCTS TO HAVE AUTOMATIC DAMPERS.
- 11. HOT WATER TANKS TO BE INSULATED TO R-11 MINIMUM.
- 12. INSULATE ALL HOT WATER LINES TO R-4 MINIMUM. PROVIDE AN ALTERNATE BID TO INSULATE ALL PIPES FOR NOISE CONTROL.
- 13. PROVIDE 6 SQ. FT. OF VENT FOR COMBUSTION AIR TO OUTSIDE AIR FOR FIREPLACE CONNECTED DIRECTLY TO FIREBOX. PROVIDE FULLY CLOSEABLE AIR INLET.
- 14. HEATING TO BE ELECTRIC HEAT PUMP. PROVIDE BID FOR SINGLE UNIT NEAR GARAGE OR FOR A UNIT EACH FLOOR (IN ATTIC).
- 15. INSULATE ALL HEATING DUCTS IN UNHEATED AREAS TO R-11. ALL HVAC DUCTS TO BE SEALED AT JOINTS AND CORNERS.

UPPER FLOOR ELECTRICAL SCALE: 1/4" = 1'-0"



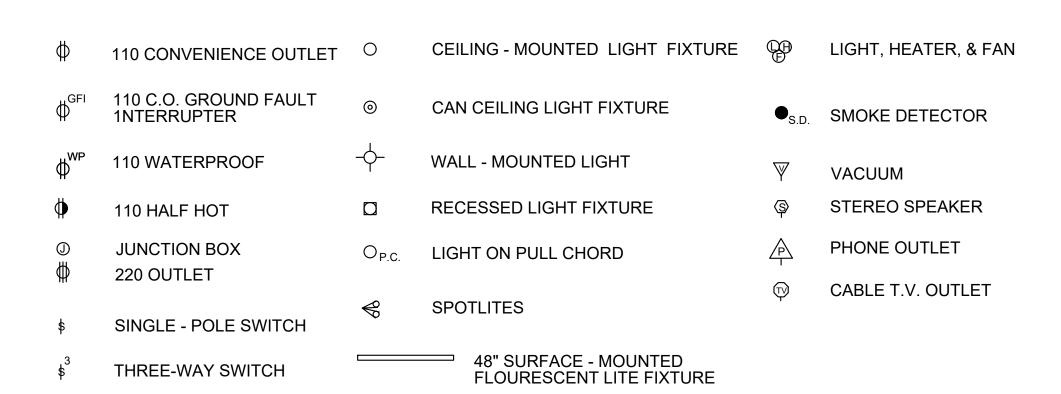

DES 21 RESIDENTIAL HOUSE PROJECT

404 ERROR LANE NOWHERE, NONEXISTANT

2	4-22-19	TRANSFERED TO DI/GECO
		ARCH TITLE BLOCK
1	5-3-18	FINISHED DRAWING SET
MARK	DATE	DESCRIPTION
ISSUE		
PROJECT NO:		512.404
CAD DWG FILE:		\\SIERRA COLLEGE\DES
		21\MY FILES\EAST-DES 21-
		MAIN PORTFOLIO
		FILE.DWG
DRAWN BY:		EASTMAN, DANIEL
CHK'D BY:		
COPYR	IGHT DI/G	SECO 2019

SHEET TITLE

UPPER FLOOR ELECTRICAL

E-102