


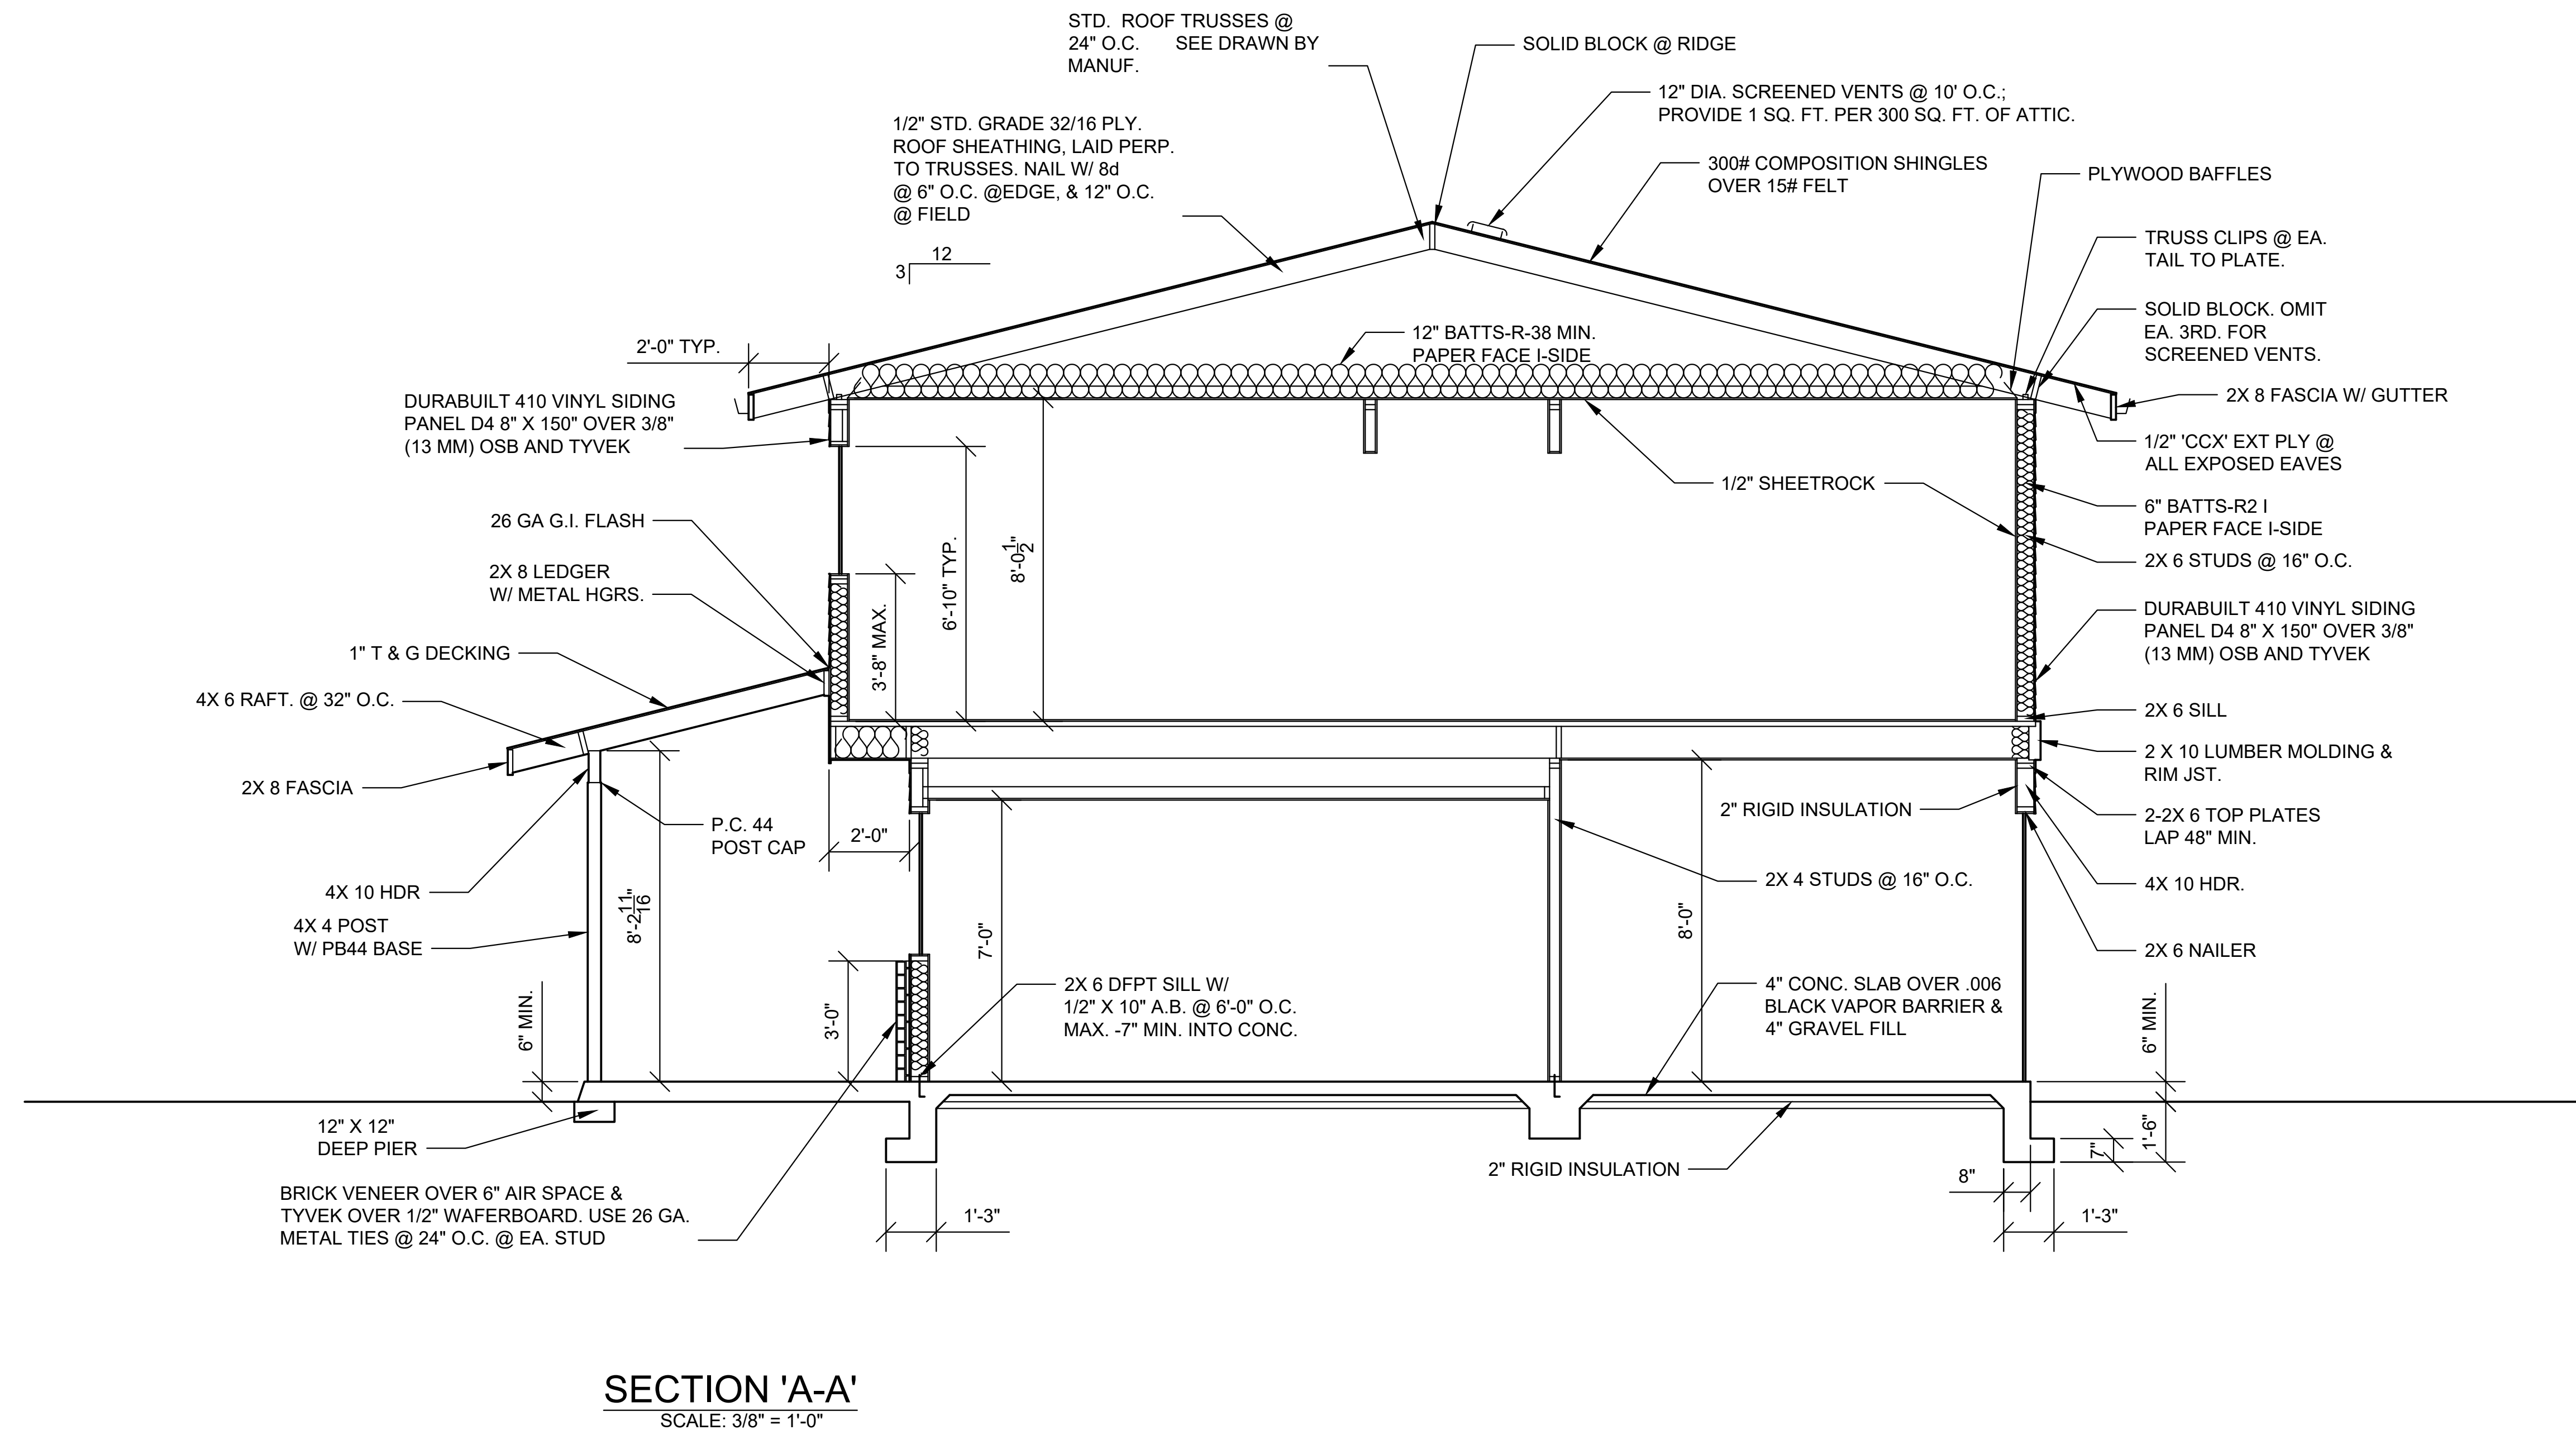

**DES 21 RESIDENTIAL
HOUSE PROJECT**
404 ERROR LANE
NOWHERE, NONEXISTANT

2	4-22-19	TRANSFERED TO DI/GECO
		ARCH TITLE BLOCK
1	5-3-18	FINISHED DRAWING SET
MARK	DATE	DESCRIPTION
ISSUE		
PROJECT NO:		512.404
CAD DWG FILE:		..\\..\\SIERRA COLLEGE\\DES
		21\\MY FILES\\EAST-DES 21-
		MAIN PORTFOLIO
		FILE.DWG
DRAWN BY:		EASTMAN, DANIEL
CHK'D BY:		
COPYRIGHT DI/GECO 2019		

SHEET TITLE
SECTION 'A-A'