


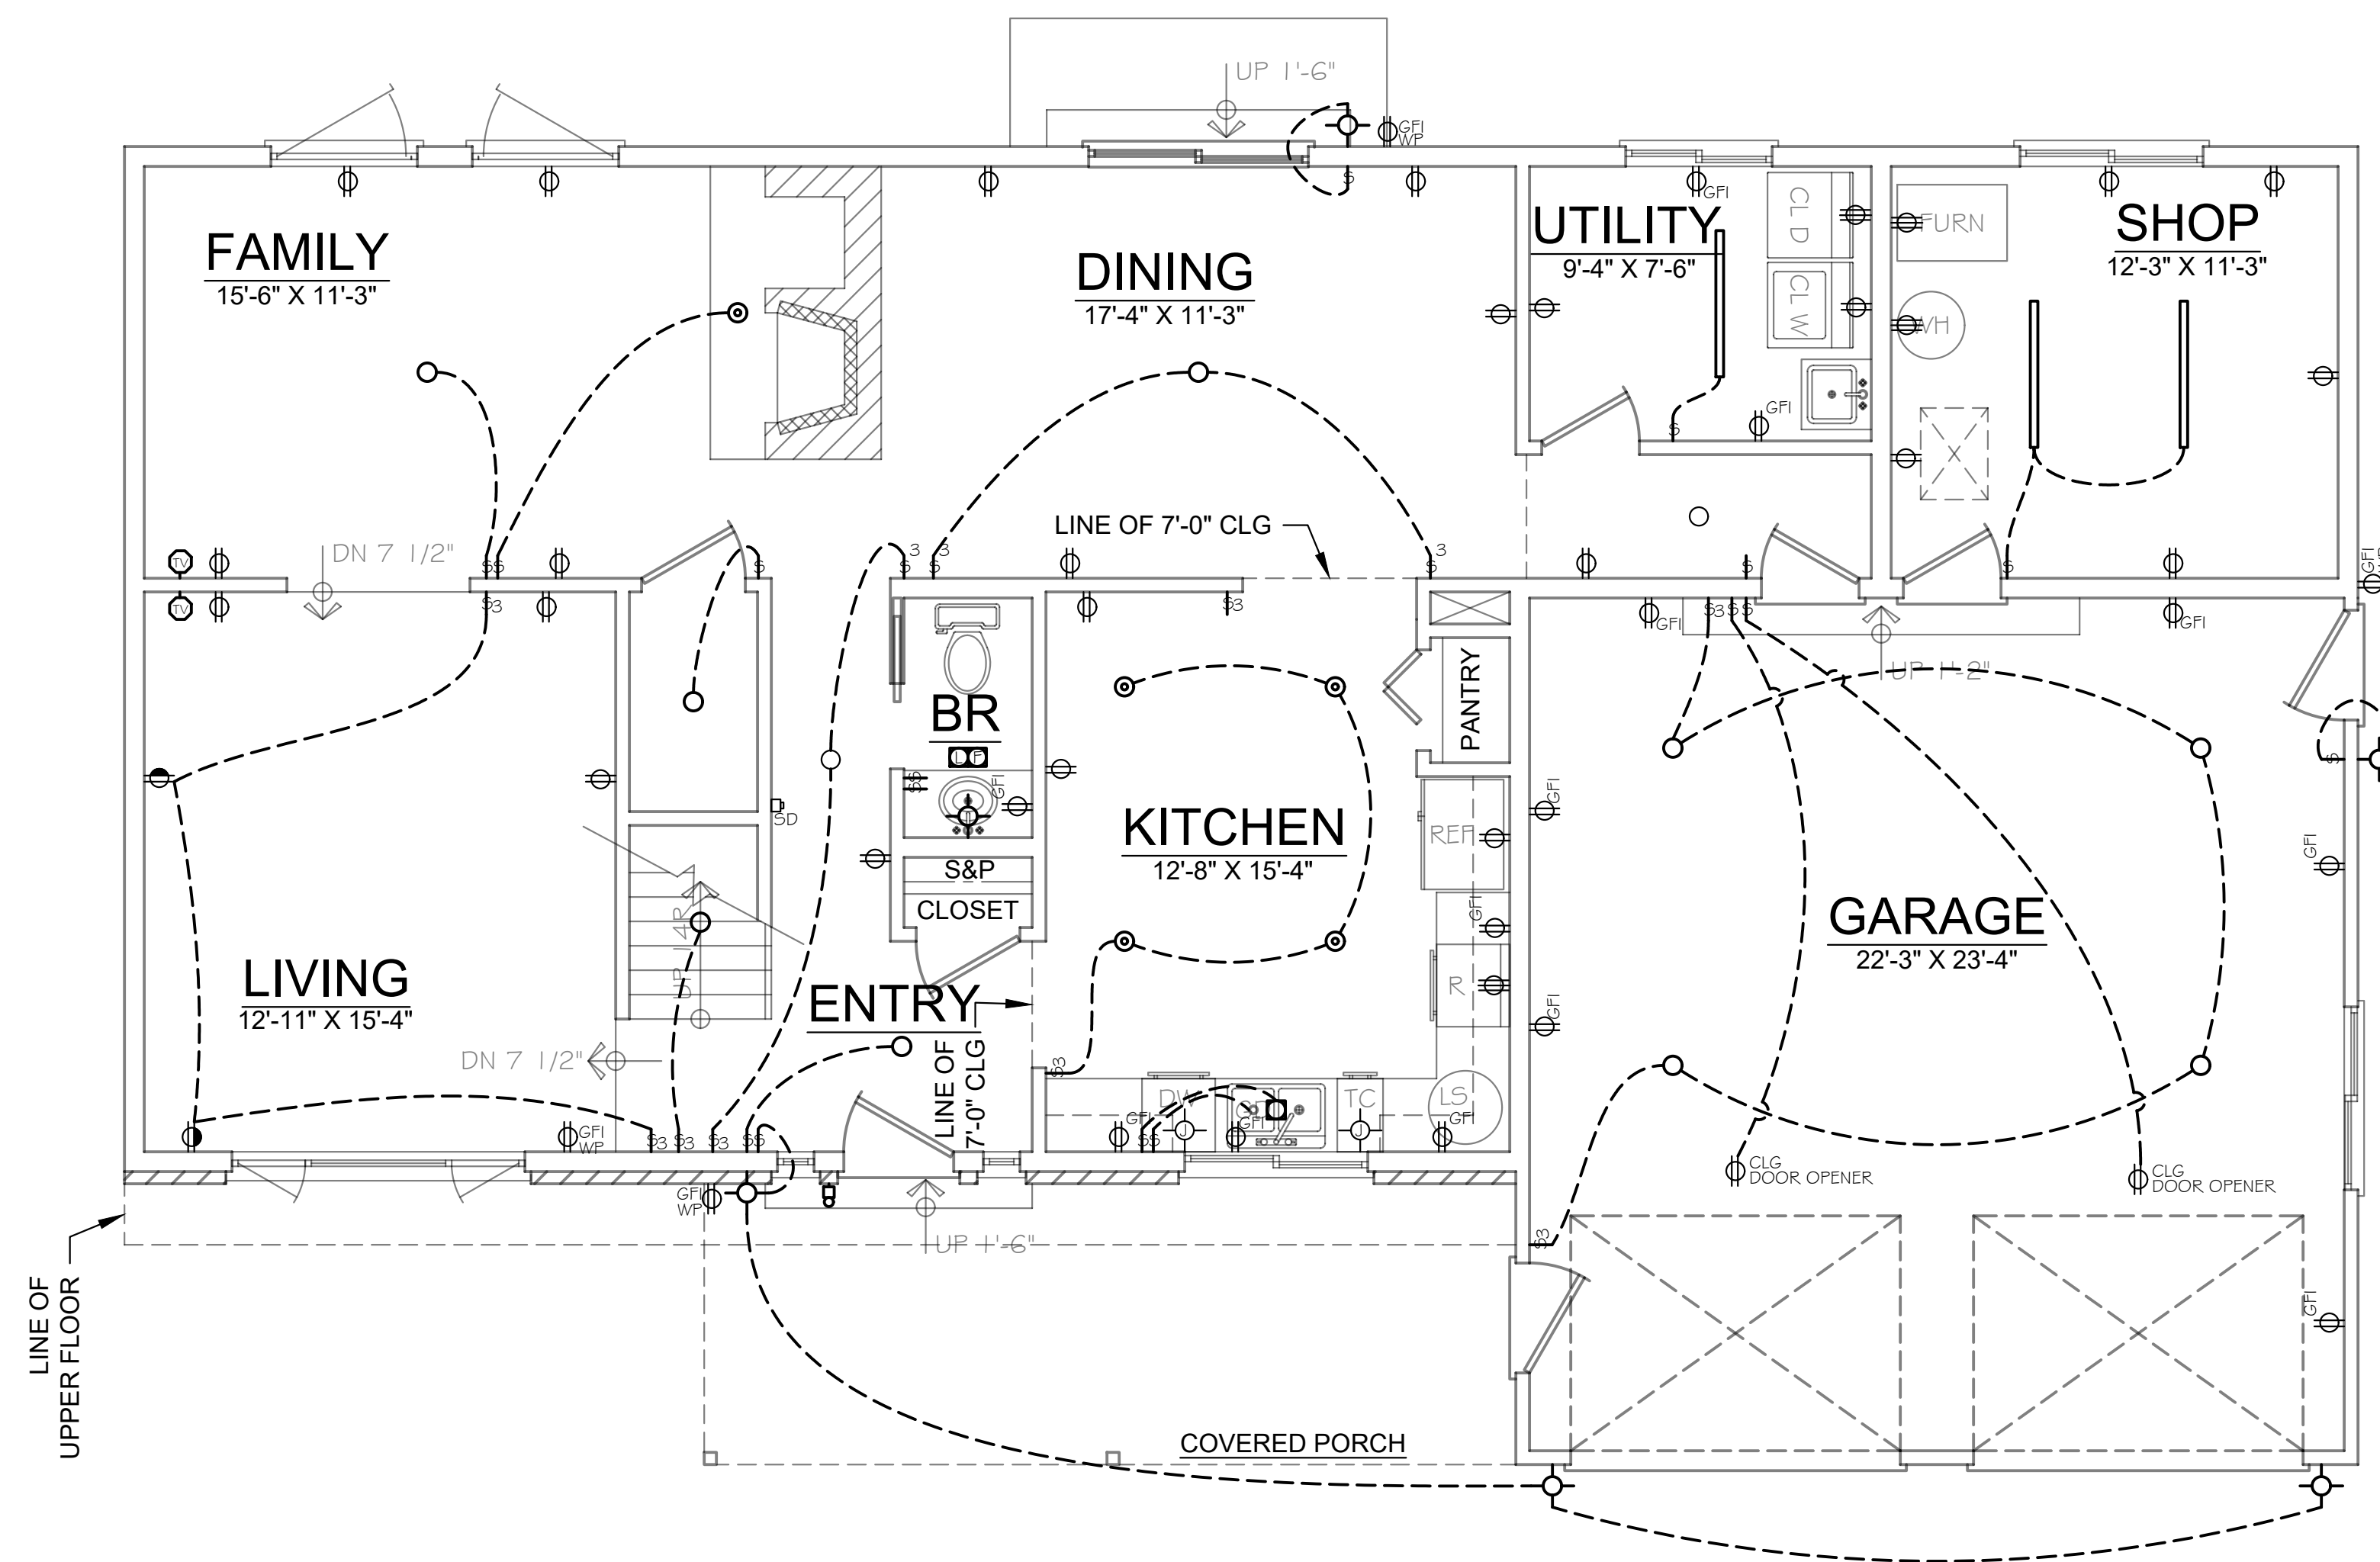

MAIN FLOOR ELECTRICAL
SCALE: 1/4" = 1'-0"

- | | | | | | |
|------------------|-----------------------------------|-------------------|--|-------------------|----------------------|
| ⊕ | 110 CONVENIENCE OUTLET | ○ | CEILING - MOUNTED LIGHT FIXTURE | ⊕ | LIGHT, HEATER, & FAN |
| ⊕ ^{GFI} | 110 C.O. GROUND FAULT INTERRUPTER | ⊙ | CAN CEILING LIGHT FIXTURE | ● _{s.d.} | SMOKE DETECTOR |
| ⊕ ^{WP} | 110 WATERPROOF | ⊕ | WALL - MOUNTED LIGHT | ▽ | VACUUM |
| ⊕ | 110 HALF HOT | □ | RECESSED LIGHT FIXTURE | ⊕ | STEREO SPEAKER |
| ⊕ | JUNCTION BOX | ○ _{P.C.} | LIGHT ON PULL CHORD | △ | PHONE OUTLET |
| ⊕ | 220 OUTLET | ⊕ | SPOTLIGHTS | ⊕ | CABLE T.V. OUTLET |
| ⊕ | SINGLE - POLE SWITCH | — | 48" SURFACE - MOUNTED FLOURESCENT LITE FIXTURE | | |
| ⊕ ³ | THREE-WAY SWITCH | | | | |

DES 21 RESIDENTIAL
HOUSE PROJECT
404 ERROR LANE
NOWHERE, NONEXISTANT

2	4-22-19	TRANSFERED TO DI/GECO
		ARCH TITLE BLOCK
1	5-3-18	FINISHED DRAWING SET
MARK	DATE	DESCRIPTION
ISSUE		
PROJECT NO:		512.404
CAD DWG FILE:		..\\..\\SIERRA COLLEGE\\DES
		21\\MY FILES\\EAST-DES 21-
		MAIN PORTFOLIO
		FILE.DWG
DRAWN BY:		EASTMAN, DANIEL
CHK'D BY:		
COPYRIGHT DI/GECO 2019		

SHEET TITLE
MAIN FLOOR
ELECTRICAL